


E Bethany Home Rd

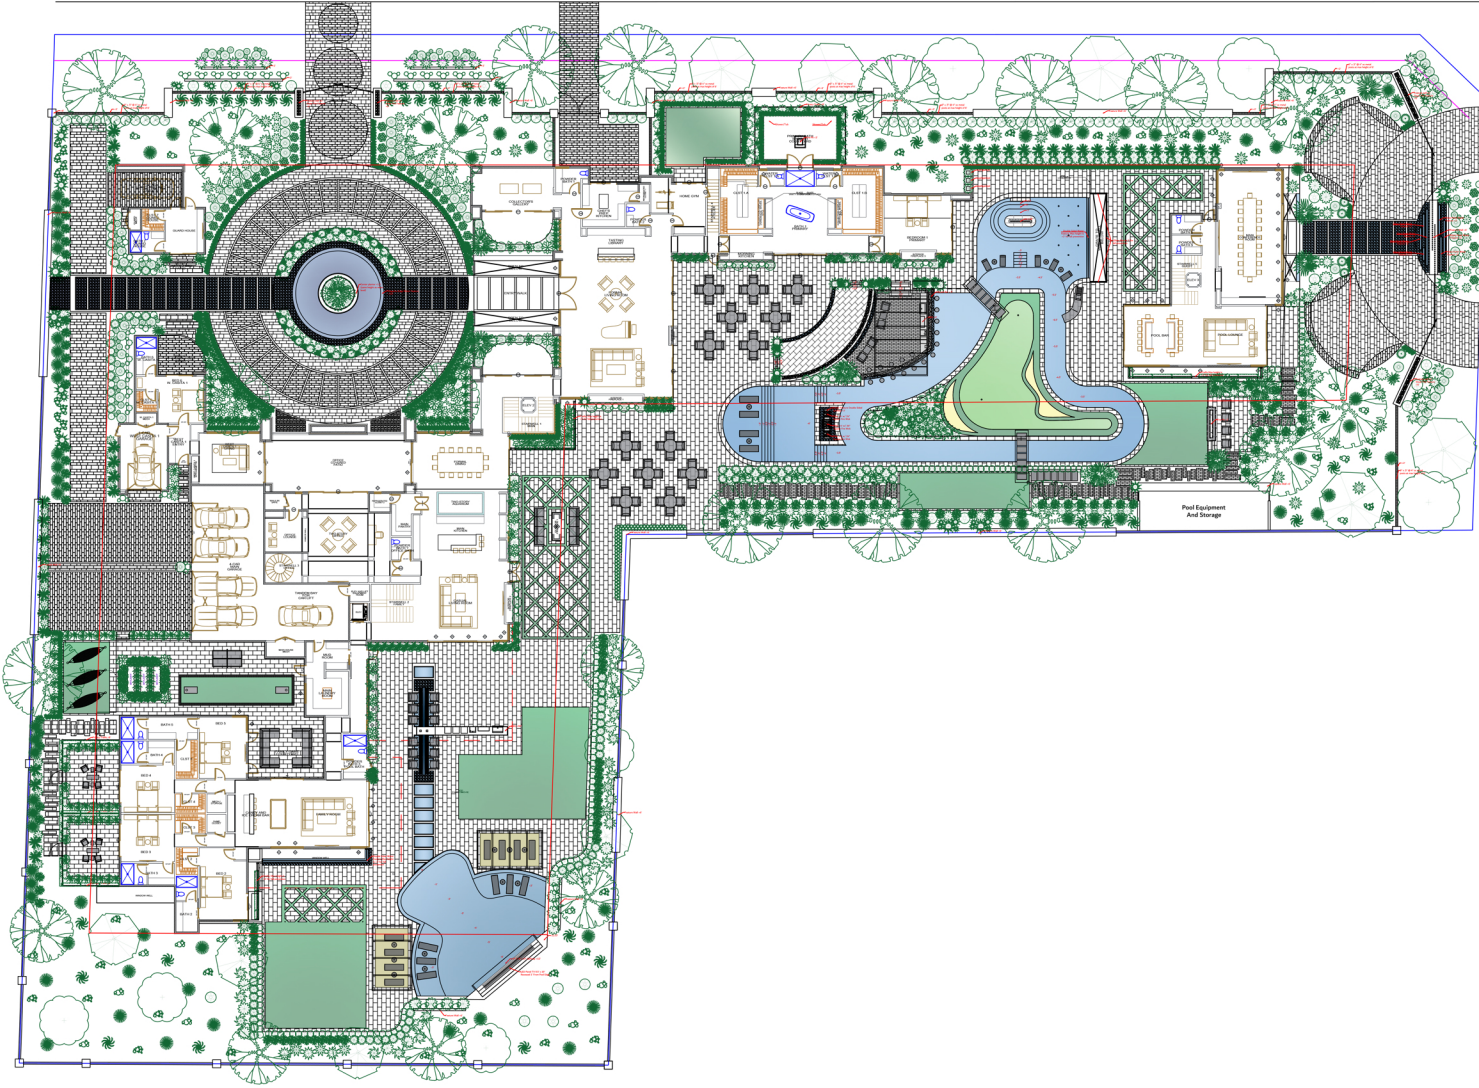

DESERT FOOTHILLS
36815 North Cave Creek Road
Scottsdale, AZ 85266
Phone: (480) 488-0128
Fax: (480) 488-6230

Palo Cristi Lot 02

Scottsdale, AZ 85266
Lot _____
Parcel No. _____
Zoning: _____

Landscape Contractor/Designer

36815 North Cave Creek Road
Cave Creek, AZ 85331
Contact: Michael Buffington and Jake Plocher
Phone: (480) 488-0128

Stamp

Project: _____

Scale: 1/16" = 1'-0"
CAD Drafter: Michael Buffington
Date: Nov 1st, 2022
Submit: _____th, 2022
Revision: _____th, 2022
Created for: HO Review

Sheet #

L.1

Sheet Title:
Landscape Plan

